



# COLORADO STATE CAPITOL & LEGISLATIVE SERVICES BUILDING

PHASE II SUBMITTAL SET

November 30, 2022




**ARTHOUSE DESIGN**


2373 CENTRAL PARK BLVD. SUITE 204  
DENVER, CO 80238 | 303.892.9816  
ARTHOUSEDENVER.COM

PAINT & FINISHES

All paints and finishes shall match exactly the color, finish, and texture as noted.

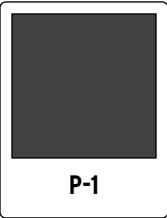


Matthew's Paint  
MP 31846  
Onyx

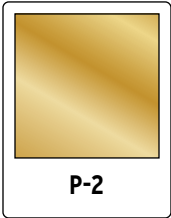

Matthew's Paint  
MP 20503  
Inca Gold Metallic

VINYL COLORS


All vinyl sheeting shall match exactly the color, finish, and durability of the manufacturers product as noted.

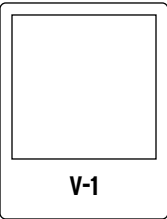


Avery  
SC9001-0  
White

OTHER MATERIALS

All materials shall match exactly the color, finish, and durability of the manufacturers product as noted.

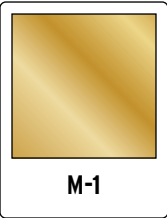


Cast Brass

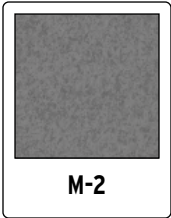

Granite TBD



Marble TBD

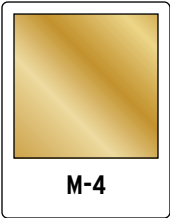

Gemini Flat Cut  
Metal in Anodized  
Gold Finish

MATERIALS & COLORS

CO STATE CAPITOL // SIGNAGE

GENERAL NOTES

SUBMITTALS REQUIRED AS PER THE QUANTITIES & SUBMITTALS SECTION OF THIS DOCUMENT.

THESE DRAWINGS EXPRESS VISUAL DESIGN INTENT ONLY. FINAL ENGINEERING, MATERIALS, AND FABRICATION SHALL REMAIN THE RESPONSIBILITY OF THE FABRICATOR.

ALL CONTENT OF THIS DOCUMENT IS SUBJECT TO THE DESIGN INTENT REQUIREMENTS OUTLINED ELSEWHERE IN THE DOCUMENT. REFER TO THE FABRICATOR PERFORMANCE & MATERIALS REQUIREMENTS, QUANTITIES & SUBMITTALS AND MATERIALS & FINISHES SECTIONS OF THIS DOCUMENT FOR FURTHER DETAILS.

ALL SITE MEASUREMENTS ARE APPROXIMATE. FABRICATOR TO FIELD VERIFY TO DETERMINE EXACT DIMENSIONS & CONDITIONS.

ON THIS PAGE:

[LIST ITEMS ON PAGE](#)

Package Issue Date	Sheet Revision Date
11.30.22	



**ARTHOUSE DESIGN**

2373 CENTRAL PARK BLVD. SUITE 204  
DENVER, CO 80238 | 303.892.9816  
ARTHOUSEDENVER.COM

©2022 Arthouse Design  
All drawings and written material appearing herein constitute original and unpublished work of the designer and may not be duplicated, used or disclosed without written consent of designer.



PROJECT TYPEFACES

The Fabricator shall legally acquire at their own expense all project fonts from the specified distributors. Designer will not provide copies of licensed fonts.

ABCDEFGHIJKLMNOPQRSTUVWXYZ  
abcdefghijklmnopqrstuvwxyz 1234567890

Font Name: Gotham  
Weight: Book

ABCDEFGHIJKLMNOPQRSTUVWXYZ  
ABCDEFGHIJKLMNOPQRSTUVWXYZ 1234567890


Font Name: Linotype Didot  
Weight: Small Caps & Oldstyle Figures

ABCDEFGHIJKLMNOPQRSTUVWXYZ  
ABCDEFGHIJKLMNOPQRSTUVWXYZ 1234567890

Font Name: Linotype Didot  
Weight: Bold

SYMBOLS

Designer will provide the Fabricator with electronic artwork as required.

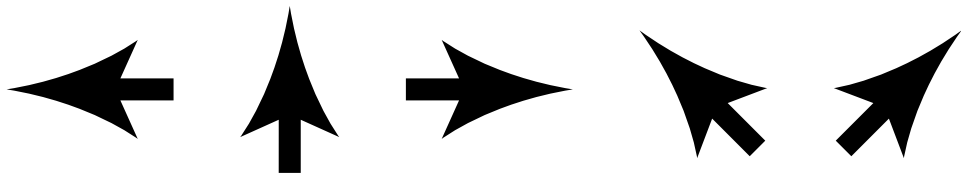

Project Arrow Family




Greek Key Pattern



Seal of the State of Colorado



Capitol Dome Icon

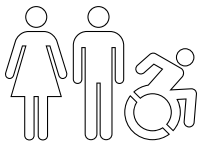

All-Gender Accessible RR Icon



Men's Accessible RR Icon




Women's Accessible RR Icon




Information/Tours Icon



Dynamic ADA Icon

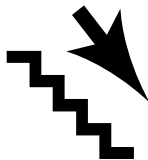


Downstairs Icon

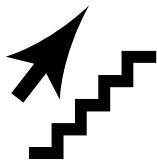


Upstairs Icon



Stairs Icon

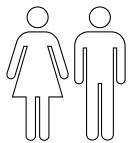

All-Gender RR Icon

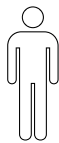

Men's RR Icon



Women's RR Icon

TYPEFACES & SYMBOLS

CO STATE CAPITOL // SIGNAGE

GENERAL NOTES

SUBMITTALS REQUIRED AS PER THE QUANTITIES & SUBMITTALS SECTION OF THIS DOCUMENT.

THESE DRAWINGS EXPRESS VISUAL DESIGN INTENT ONLY. FINAL ENGINEERING, MATERIALS, AND FABRICATION SHALL REMAIN THE RESPONSIBILITY OF THE FABRICATOR.

ALL CONTENT OF THIS DOCUMENT IS SUBJECT TO THE DESIGN INTENT REQUIREMENTS OUTLINED ELSEWHERE IN THE DOCUMENT. REFER TO THE FABRICATOR PERFORMANCE & MATERIALS REQUIREMENTS, QUANTITIES & SUBMITTALS AND MATERIALS & FINISHES SECTIONS OF THIS DOCUMENT FOR FURTHER DETAILS.

ALL SITE MEASUREMENTS ARE APPROXIMATE. FABRICATOR TO FIELD VERIFY TO DETERMINE EXACT DIMENSIONS & CONDITIONS.

ON THIS PAGE:

TYPEFACES  
SYMBOLS

Package Issue Date  
11.30.22


Sheet Revision Date




ARTHOUSE DESIGN

2373 CENTRAL PARK BLVD. SUITE 204  
DENVER, CO 80238 | 303.892.9816  
ARTHOUSEDENVER.COM


©2022 ArtHouse Design  
All drawings and written material appearing herein constitute original and unpublished work of the designer and may not be duplicated, used or disclosed without written consent of designer.

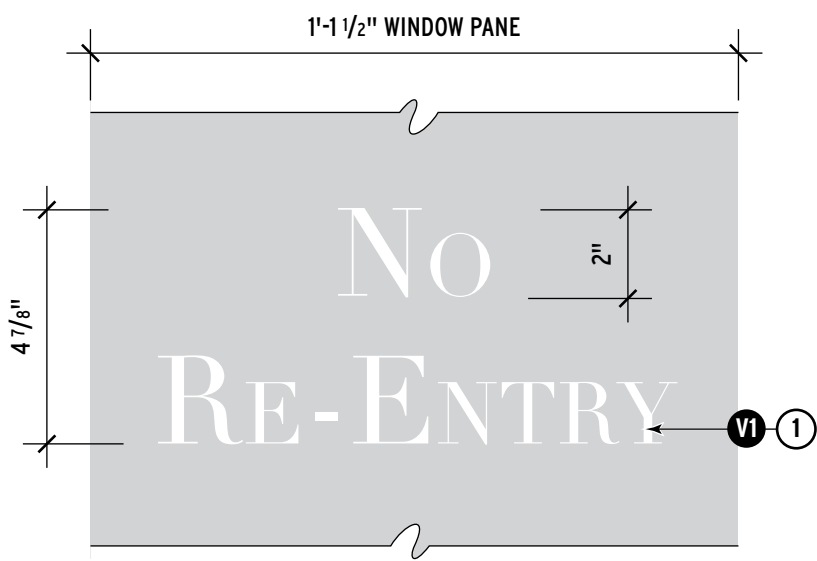


1 Sign Type F: Exterior Window Vinyl - No Re-Entry  
- Scale: 3" = 1' - 0"

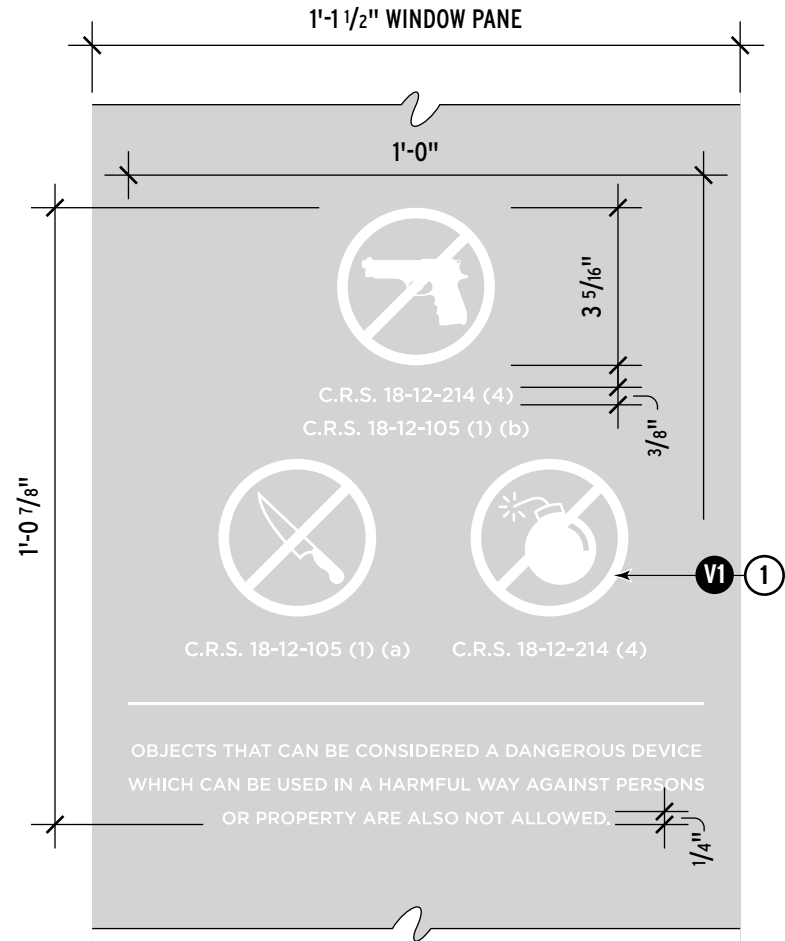


2 Sign Type F: Exterior Window Vinyl - Prohibited Items Layout  
- Scale: 3" = 1' - 0"

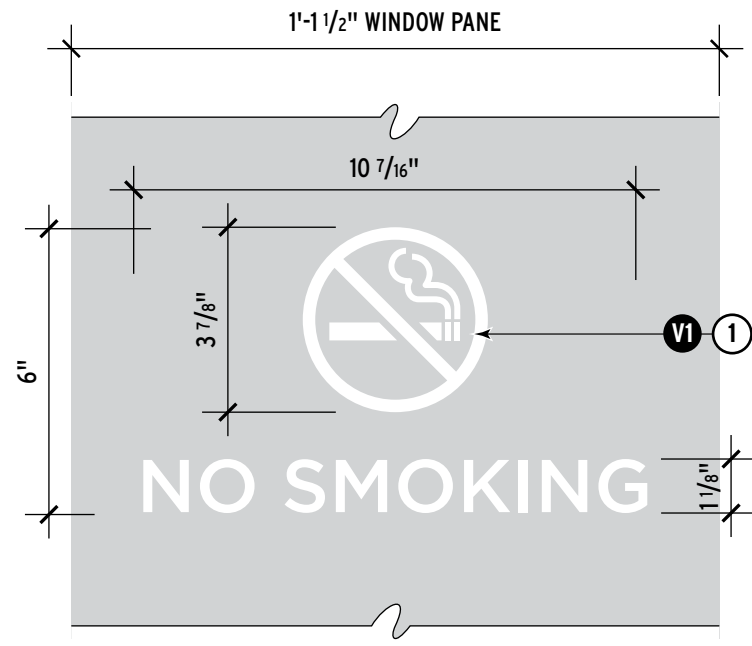

3 Sign Type F: Exterior Window Vinyl - No Smoking Layout  
- Scale: 3" = 1' - 0"

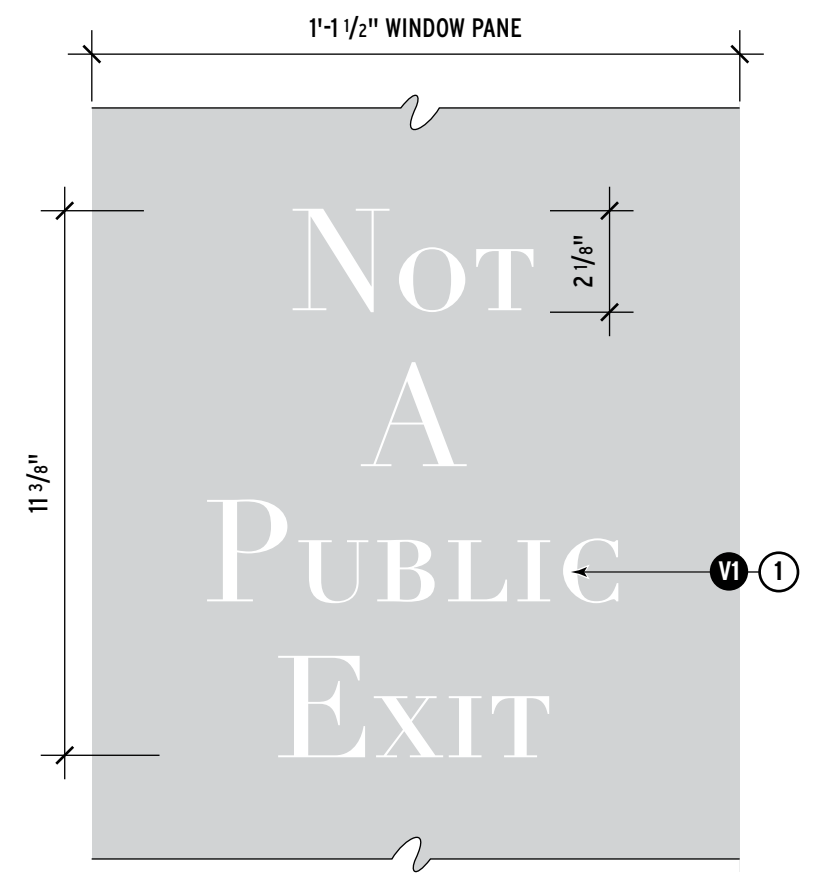

4 Sign Type F: Exterior Window Vinyl - Not A Public Exit Layout  
- Scale: 3" = 1' - 0"

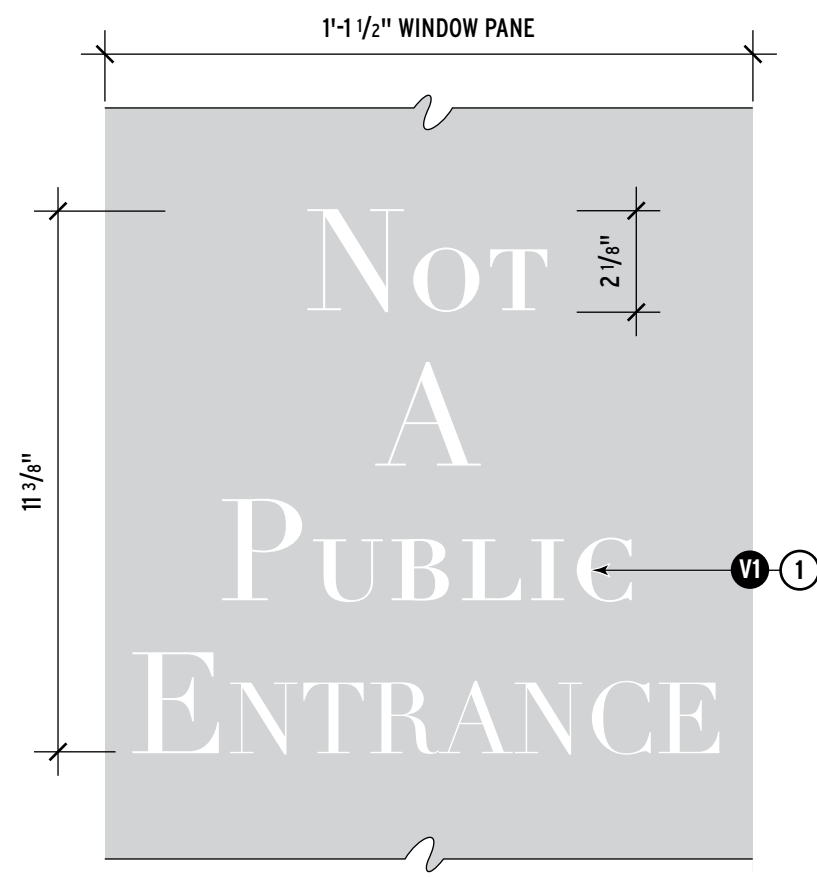

5 Sign Type F: Exterior Window Vinyl - Not A Public Entrance Layout  
- Scale: 3" = 1' - 0"

## PHASE II

### CO STATE CAPITOL // SIGNAGE

#### GENERAL NOTES

ALL SITE MEASUREMENTS ARE APPROXIMATE. FABRICATOR TO FIELD VERIFY TO DETERMINE EXACT DIMENSIONS & CONDITIONS.

- ① Cut-to-shape, white, exterior grade vinyl to match product (or equivalent) as noted. Install on second surface of glass.

\*NOTE: INSTALLATION TO BE COORDINATED ON SITE.

Package Issue Date  
11.30.22


Sheet Revision Date



**ARTHOUSE DESIGN**

2373 CENTRAL PARK BLVD. SUITE 204  
DENVER, CO 80238 | 303.892.9816  
ARTHOUSEDENVER.COM

©2022 Arthouse Design  
All drawings and written material appearing herein constitute original and unpublished work of the designer and may not be duplicated, used or disclosed without written consent of designer.

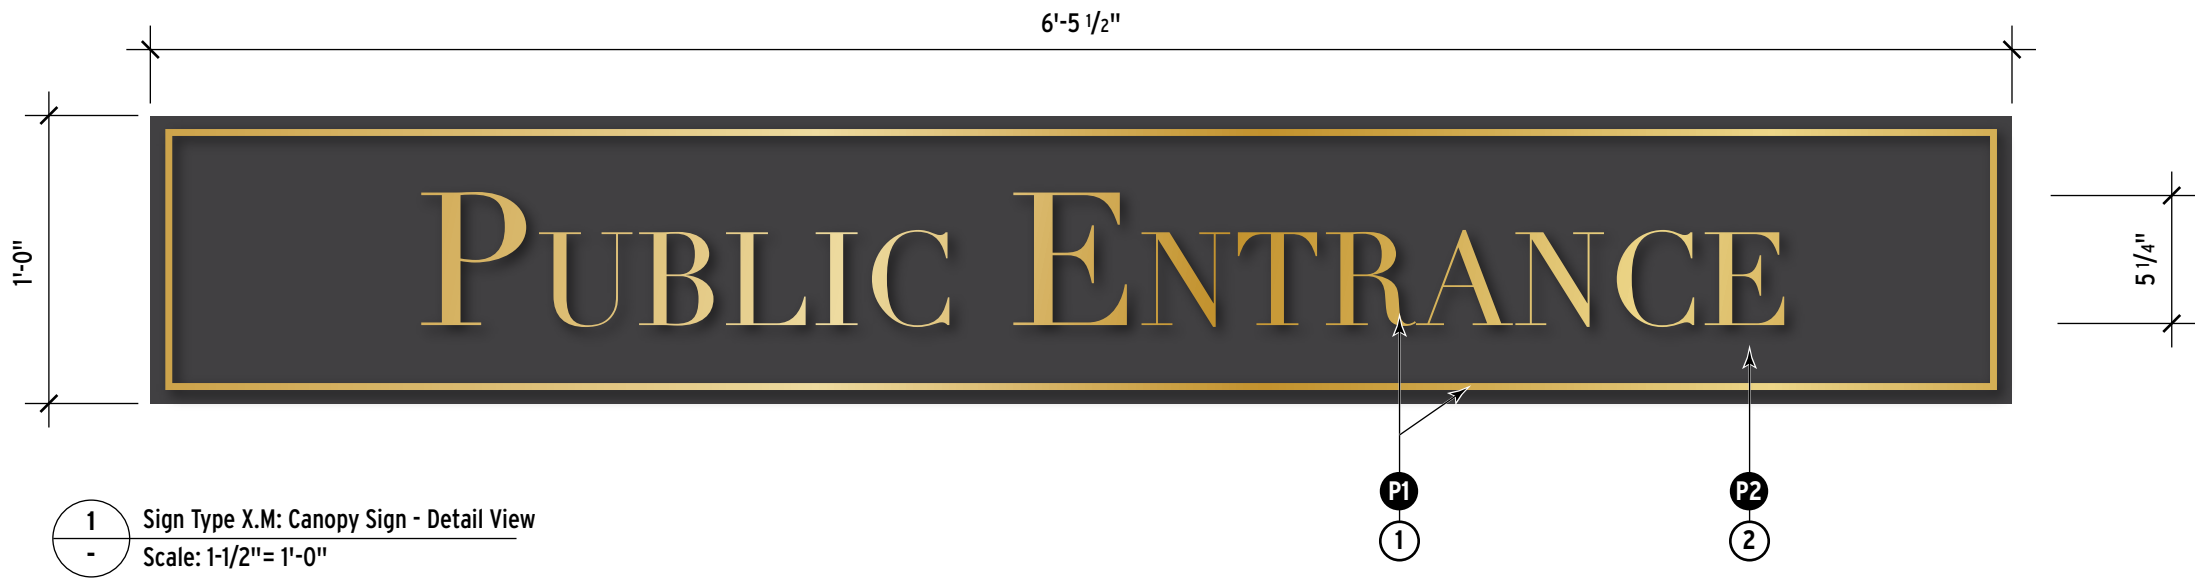

3 Sign Type X.M: Canopy Sign - State Capitol Entrance Location  
- Scale: 1/2"= 1'-0"

## PHASE II

### CO STATE CAPITOL // SIGNAGE

#### GENERAL NOTES

ALL SITE MEASUREMENTS ARE APPROXIMATE. FABRICATOR TO FIELD VERIFY TO DETERMINE EXACT DIMENSIONS & CONDITIONS.

- 1 1/4" thick aluminum water jet routed letters. Paint to match color as noted and sealed with satin clear-coat as required. Mount flush to aluminum panel with suitable hardware as required.
- 2 1/4" aluminum panel with mounting brackets as necessary. Painted to match color as noted and sealed with satin clear-coat as required.

Package Issue Date  
11.30.22

Sheet Revision Date



**ARTHOUSE DESIGN**

2373 CENTRAL PARK BLVD. SUITE 204  
DENVER, CO 80238 | 303.892.9816  
ARTHOUSEDENVER.COM

©2022 Arthouse Design  
All drawings and written material appearing herein constitute original and unpublished work of the designer and may not be duplicated, used or disclosed without written consent of designer.

GENERAL NOTES

ALL SITE MEASUREMENTS ARE APPROXIMATE. FABRICATOR TO FIELD VERIFY TO DETERMINE EXACT DIMENSIONS & CONDITIONS.

- 1 Etched aluminum panel with raised copy. Copy and frame tipped with color as noted. Background panel painted to match as noted.
- 2 Aluminum frame, paint all visible surfaces to match color as noted and seal with satin clear-coat as required. Frame to wrap sign and extend 1" past face of aluminum panel.
- 3 Greek key pattern to be etched 1/16" deep into aluminum frame.
- 4 Cast brass State Seal medallion mounted flush to face of panel with suitable hardware or adhesive as required.
- 5 Aluminum water jet cut scallop pattern. Paint to match color as noted and seal with satin clear-coat as required. Mount flush to aluminum panel with suitable hardware as required.
- 6 Weighted metal base. All visible surfaces to be painted to match colors as noted. Fabricator to determine necessary weighting to guarantee stability of sign. Weighted metal base to have concealed casters for mobility.
- 7 Square, solid aluminum tubes, welded to weighted base and sign frame. Paint all visible surfaces to match color as noted.
- 8 Square, aluminum plates to create gold accent structure on sign legs. Paint to match color as noted and affix to legs of sign with suitable hardware as required.

Package Issue Date 11.30.22


Sheet Revision Date



ARTHOUSE DESIGN

2373 CENTRAL PARK BLVD. SUITE 204  
DENVER, CO 80238 | 303.892.9816  
ARTHOUSEDENVER.COM

©2022 Arthouse Design  
All drawings and written material appearing herein constitute original and unpublished work of the designer and may not be duplicated, used or disclosed without written consent of designer.

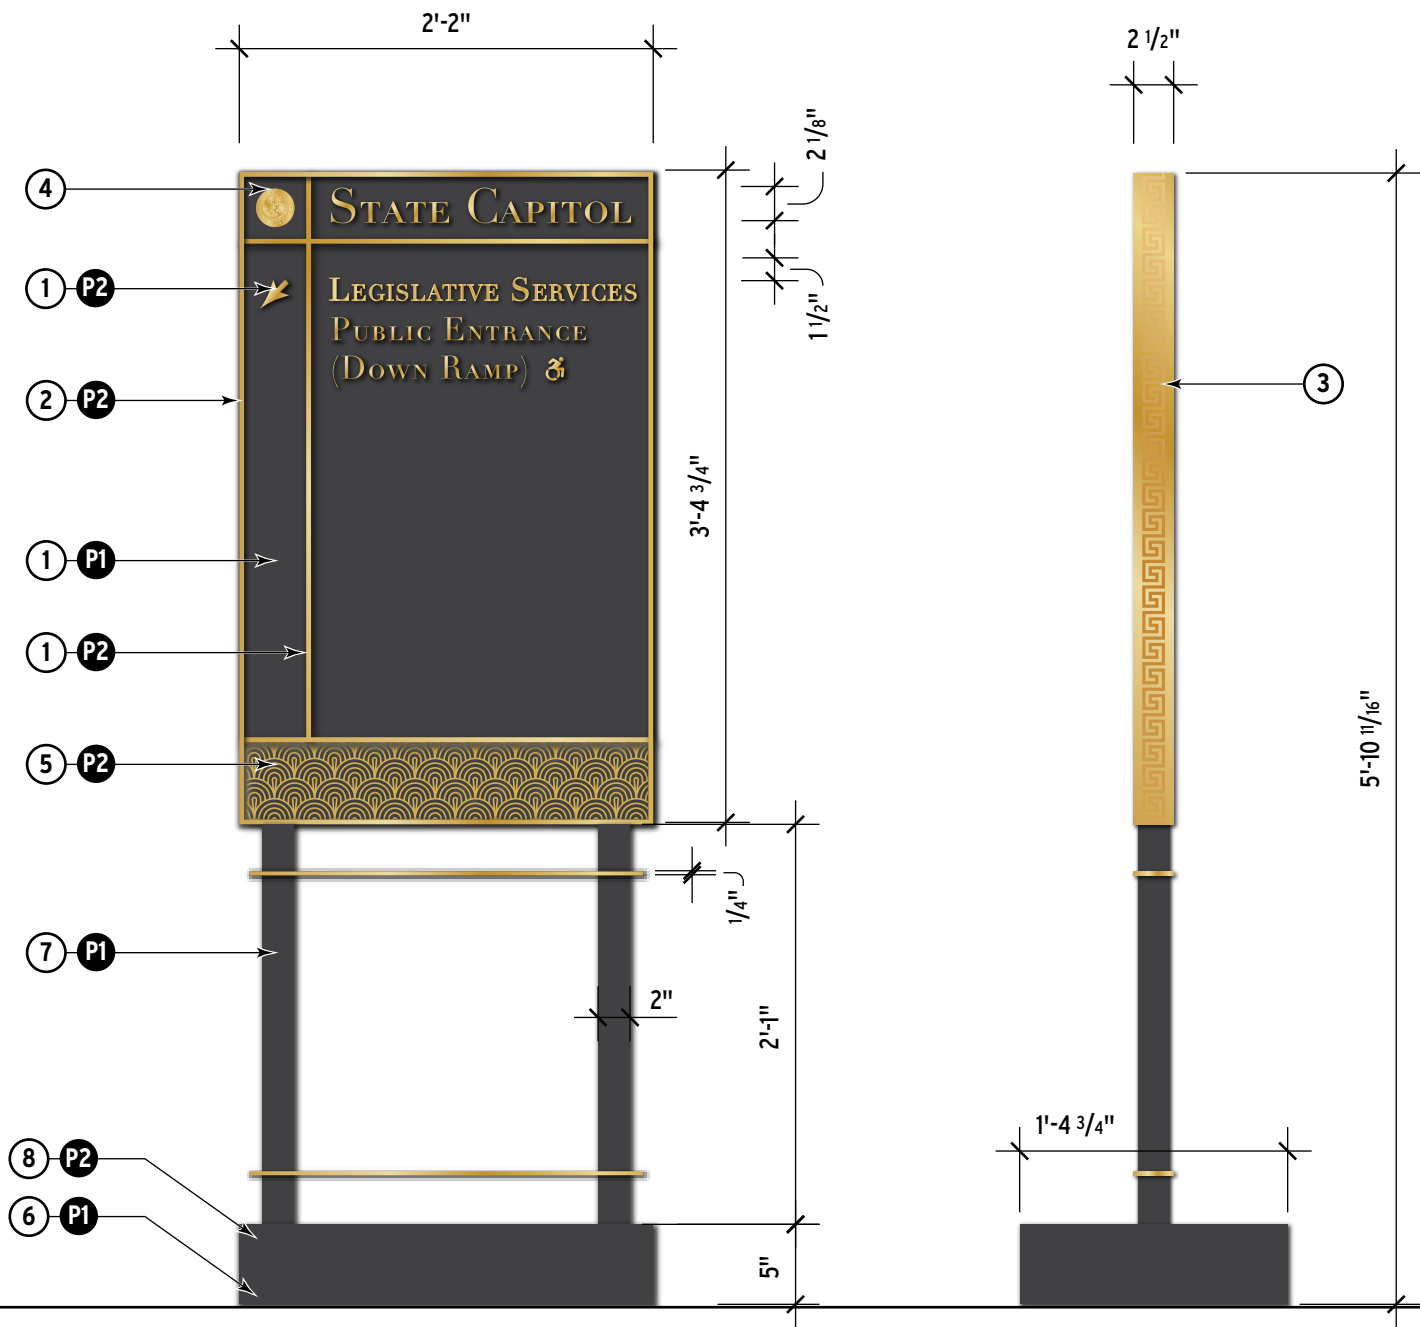

1 Sign Type D.2: Exterior Wayfinding - Freestanding  
- Scale: 1" = 1' - 0"


2 Sign Type D.2: Exterior Wayfinding - Freestanding  
- Scale: 1" = 1' - 0"

**CO STATE CAPITOL // SIGNAGE**


ALL SITE MEASUREMENTS ARE APPROXIMATE. FABRICATOR TO FIELD  
VERIFY TO DETERMINE EXACT DIMENSIONS & CONDITIONS.

- 4.0




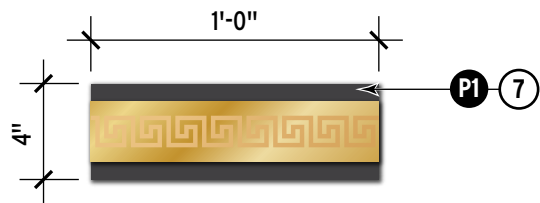


1 Sign Type T.2: Freestanding Changeable Insert Sign - Plan View  
- Scale: 1 1/2" = 1' - 0"

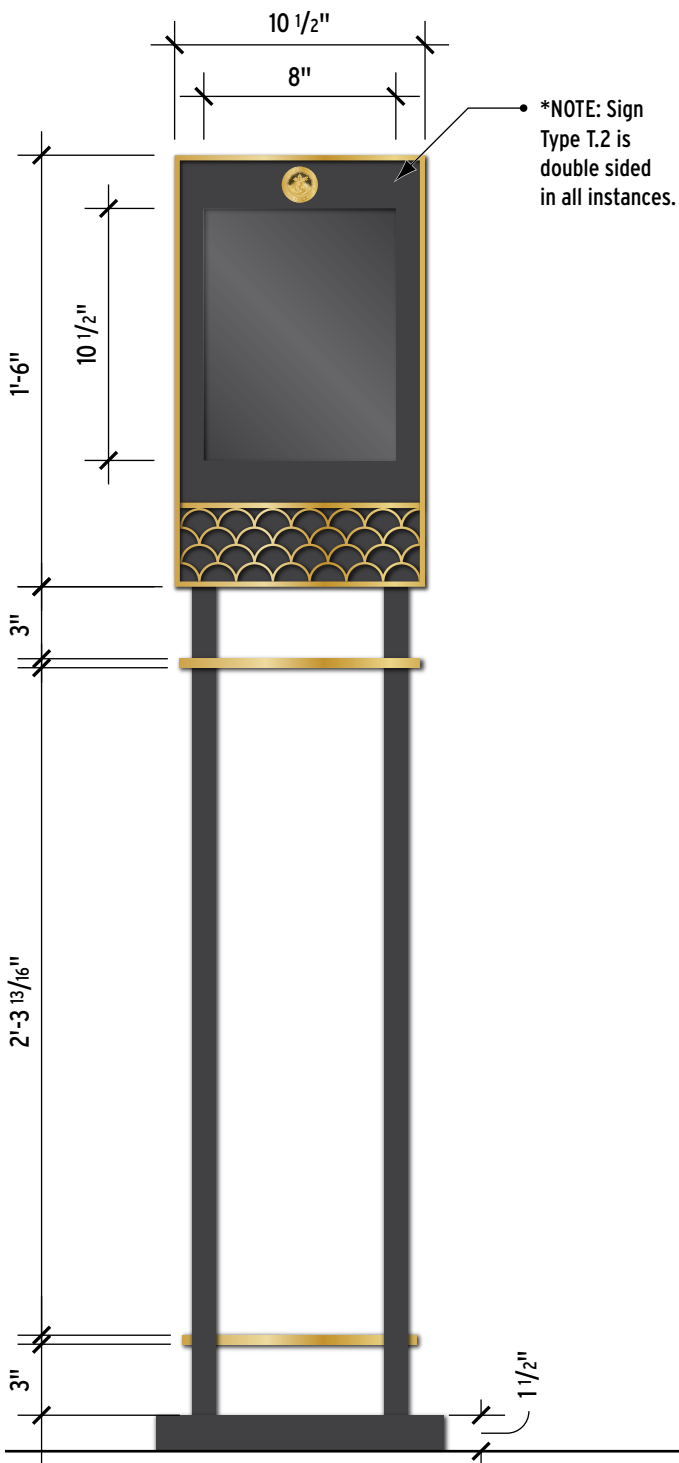


2 Sign Type T.2: Freestanding Changeable Insert Sign  
- Scale: 1 1/2" = 1' - 0"

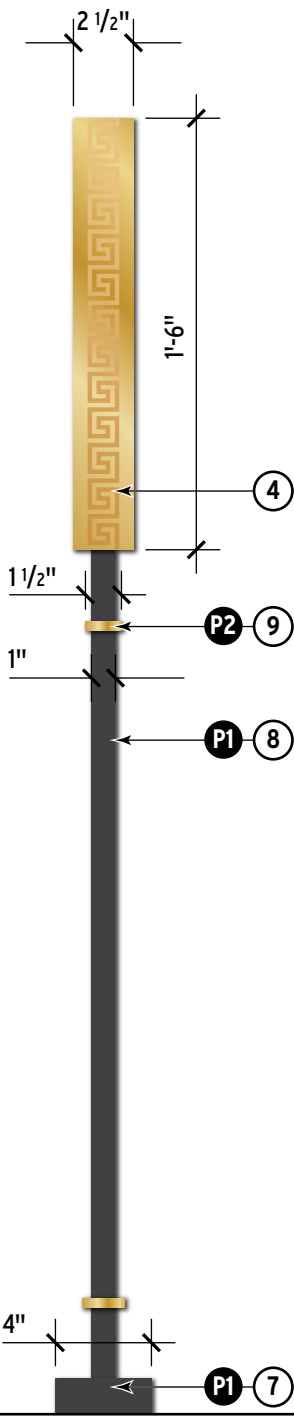

3 Sign Type T.2: Freestanding Changeable Insert Sign - Side View  
- Scale: 1 1/2" = 1' - 0"

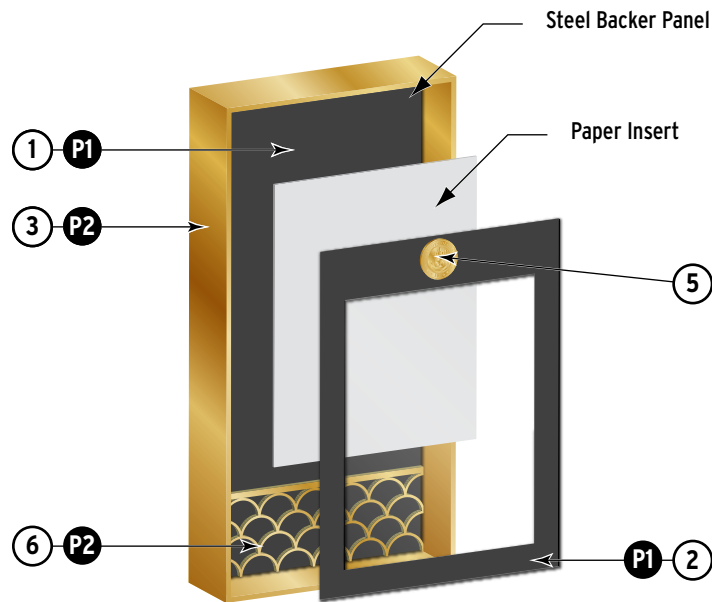

4 Sign Type T.1: Changeable Insert Sign - Isometric Exploded View  
- Scale: NTS

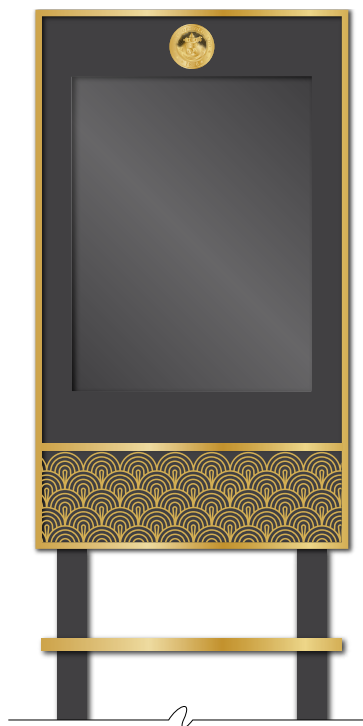

5 Sign Type T.1: Changeable Insert Sign - LSB Design  
- Scale: NTS

## PHASE II

### CO STATE CAPITOL // SIGNAGE

#### GENERAL NOTES

ALL SITE MEASUREMENTS ARE APPROXIMATE. FABRICATOR TO FIELD VERIFY TO DETERMINE EXACT DIMENSIONS & CONDITIONS.

- 1 Steel panel, all visible surfaces painted to match color as noted.
- 2 Optically clear acrylic panels with second surface and returns painted to match noted color as noted to create the appearance of a "window." Magnets affixed to second surface of acrylic panels, behind painted frames to allow for changeable inserts. Magnets to be placed so that they do not interfere with paper inserts.
- 3 Aluminum frame, paint all visible surfaces to match color as noted and seal with satin clear-coat as required. Frame to wrap sign and extend 1" past face of aluminum panel.  
Greek key pattern to be etched 1/16" deep into aluminum frame.
- 4 1/4" thick Gemini cast State Seal medallion mounted flush to face of screen-surround panel with suitable hardware as required.
- 5 1/8" thick aluminum water jet routed scallop pattern. Paint to match color as noted and seal with satin clear-coat as required. Mount flush to aluminum panel with suitable hardware as required.
- 6 Weighted metal base. All visible surfaces to be painted to match colors as noted. Fabricator to determine necessary weighting to guarantee stability of sign. Weighted metal base to have concealed casters for mobility.
- 7 Square, solid aluminum tubes, welded to weighted base and sign frame. Paint all visible surfaces to match color as noted.
- 8 Square, solid aluminum tubes to create gold accent structure on sign legs. Paint to match color as noted and affix to legs of sign with suitable hardware as required.
- 9

Package Issue Date  
11.30.22

Sheet Revision Date




**ARTHOUSE DESIGN**

2373 CENTRAL PARK BLVD. SUITE 204  
DENVER, CO 80238 | 303.892.9816  
ARTHOUSEDENVER.COM

©2022 Arthouse Design  
All drawings and written material appearing herein constitute original and unpublished work of the designer and may not be duplicated, used or disclosed without written consent of designer.



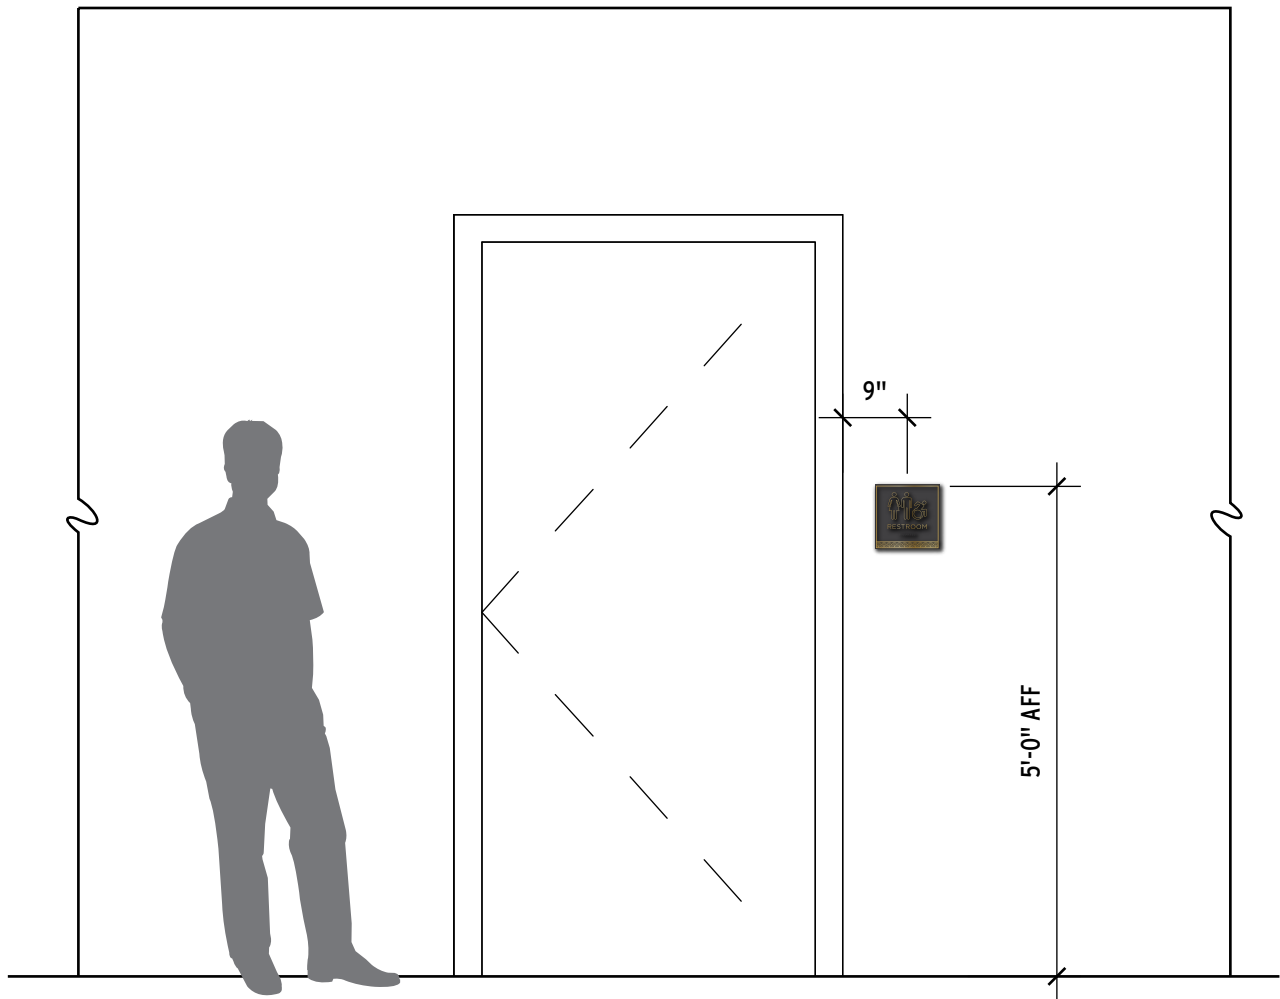

1 Sign Type P: Restroom ID - Elevation  
- Scale: 1/2" = 1' - 0"



2 Sign Type P: Restroom ID  
- Scale: 1" = 1' - 0"

## PHASE II

CO STATE CAPITOL // SIGNAGE

### GENERAL NOTES

ALL SITE MEASUREMENTS ARE APPROXIMATE. FABRICATOR TO FIELD VERIFY TO DETERMINE EXACT DIMENSIONS & CONDITIONS.

- 1 1/4" thick clear glass with second surface painted to match color as noted. All edges to be eased. Install flush to wall with suitable adhesive as required.
- 2 Sand blasted first surface to create tactile text, icons, border and scallop pattern. Grade II Braille. Raised elements to be tipped to match color as noted. Braille to remain clear. Fabricator is responsible for all braille messaging.

Package Issue Date  
11.30.22

Sheet Revision Date



**ARTHOUSE DESIGN**

2373 CENTRAL PARK BLVD. SUITE 204  
DENVER, CO 80238 | 303.892.9816  
ARTHOUSEDENVER.COM

©2022 Arthouse Design  
All drawings and written material appearing herein constitute original and unpublished work of the designer and may not be duplicated, used or disclosed without written consent of designer.

PHASE II

CO STATE CAPITOL // SIGNAGE

- SIGN TYPE LEGEND
- F Window Vinyl
  - X.M Canopy Sign
  - D.1 Exterior Wayfinding Freestanding Sign
  - H.1 Interior Directory Freestanding Sign

Package Issue Date 11.30.22


Sheet Revision Date



ARTHOUSE DESIGN

2373 CENTRAL PARK BLVD. SUITE 204  
DENVER, CO 80238 | 303.892.9816  
ARTHOUSEDENVER.COM

©2022 Arthouse Design  
All drawings and written material appearing herein constitute original and unpublished work of the designer and may not be duplicated, used or disclosed without written consent of designer.

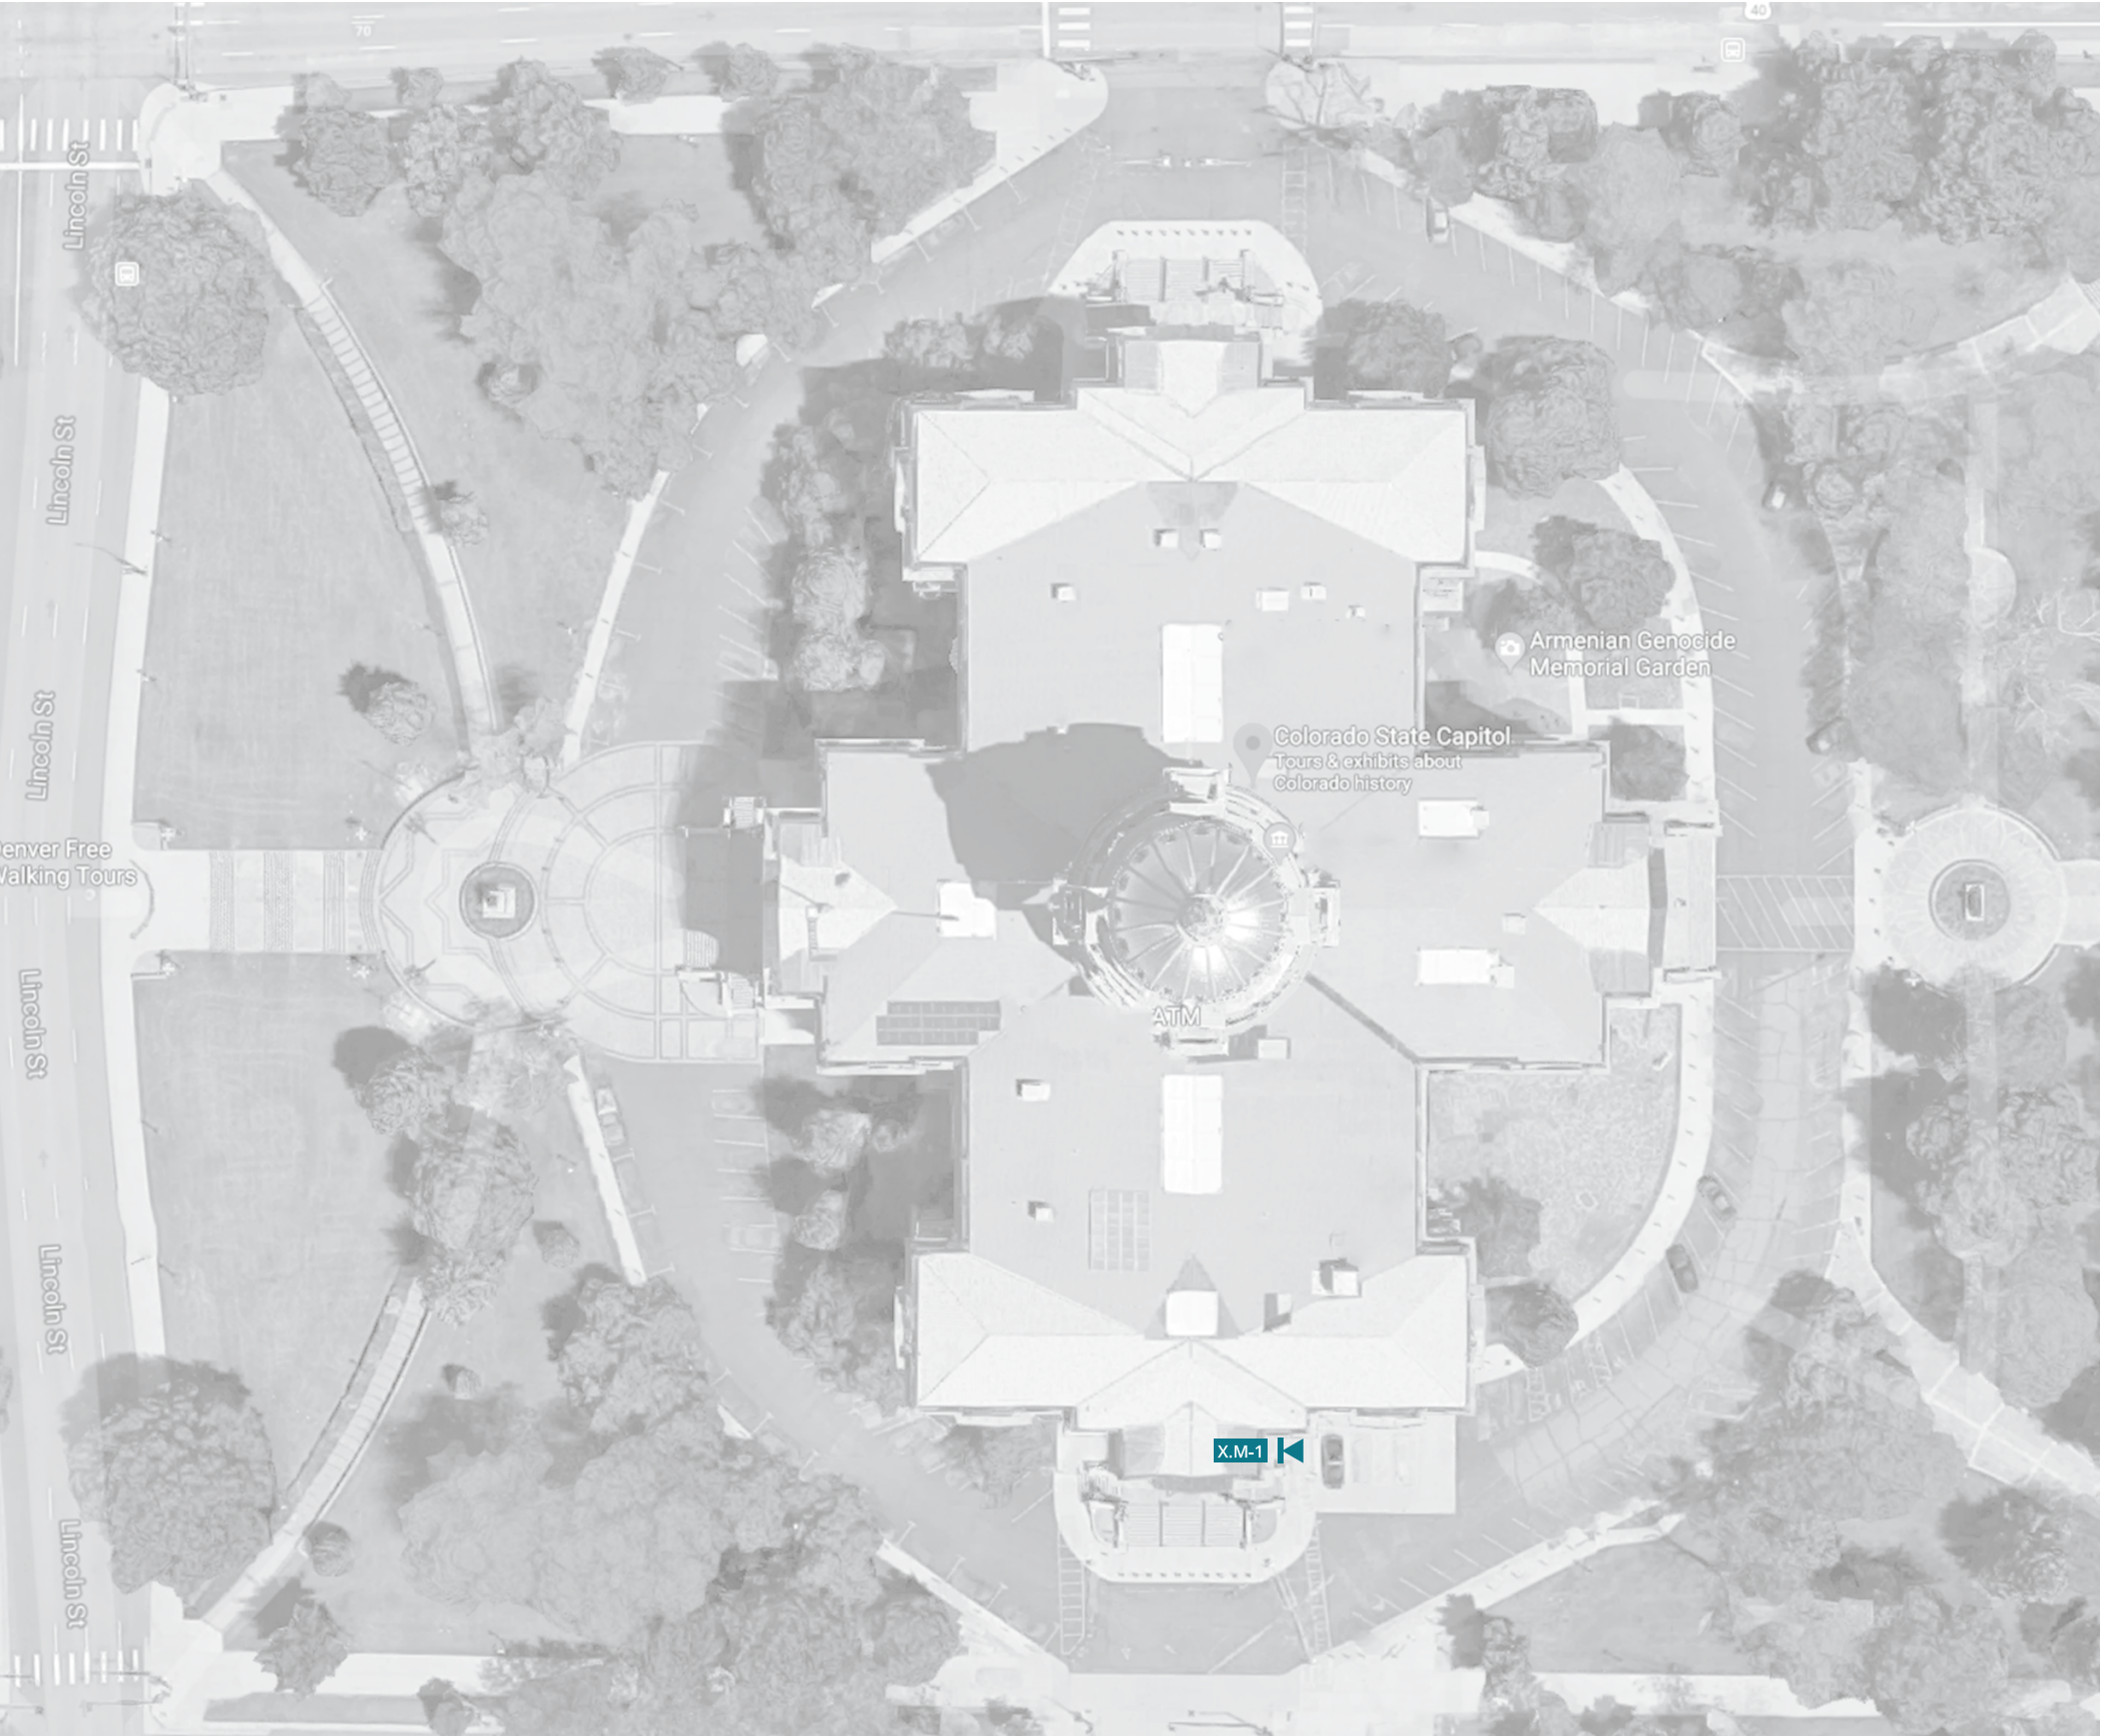

1 Colorado State Capitol - Site Plan

- Scale: NTS

SYMBOL KEY

Sign Type ID before dash. **A-1** Location number after dash.

- 2-SIDED SIGNS  
Filled triangle is side 1.
- 4-SIDED SIGNS  
Filled triangle is side 1.  
Side order goes clockwise.

All locations shown are approximate. The Fabricator is responsible for field verification and coordination of all final locations. The Fabricator shall notify the Owner and Arthouse Design of any discrepancies between Arthouse Design's drawings, location plans, or message schedule and field conditions prior to installation.

Note: Always reference SignAgent for most up to date Message Schedule and Location Plan.



PHASE II  
CO STATE CAPITOL // SIGNAGE

- SIGN TYPE LEGEND
- F Window Vinyl
  - X.M Canopy Sign
  - D.1 Exterior Wayfinding Freestanding Sign
  - H.1 Interior Directory Freestanding Sign



1 Colorado State Capitol - Ground Floor  
- Scale: NTS

SYMBOL KEY

Sign Type ID before dash. **A-1** Location number after dash.

- 2-SIDED SIGNS  
Filled triangle is side 1.
- 4-SIDED SIGNS  
Filled triangle is side 1.  
Side order goes clockwise.

All locations shown are approximate. The Fabricator is responsible for field verification and coordination of all final locations. The Fabricator shall notify the Owner and ArtHouse Design of any discrepancies between ArtHouse Design's drawings, location plans, or message schedule and field conditions prior to installation.

Note: Always reference SignAgent for most up to date Message Schedule and Location Plan.

Package Issue Date 11.30.22  
Sheet Revision Date

 **ARTHOUSE DESIGN**  
2373 CENTRAL PARK BLVD. SUITE 204  
DENVER, CO 80238 | 303.892.9816  
ARTHOUSEDENVER.COM

©2022 ArtHouse Design  
All drawings and written material appearing herein constitute original and unpublished work of the designer and may not be duplicated, used or disclosed without written consent of designer.

PHASE II

CO STATE CAPITOL // SIGNAGE

SIGN TYPE LEGEND

- F Window Vinyl
- X.M Canopy Sign
- D.1 Exterior Wayfinding Freestanding Sign
- H.1 Interior Directory Freestanding Sign



1 Colorado State Capitol  
- Scale: NTS

SYMBOL KEY

Sign Type ID before dash. **A-1** Location number after dash.

- 2-SIDED SIGNS  
Filled triangle is side 1.
- 4-SIDED SIGNS  
Filled triangle is side 1.  
Side order goes clockwise.

All locations shown are approximate. The Fabricator is responsible for field verification and coordination of all final locations. The Fabricator shall notify the Owner and ArtHouse Design of any discrepancies between ArtHouse Design's drawings, location plans, or message schedule and field conditions prior to installation.

Note: Always reference SignAgent for most up to date Message Schedule and Location Plan.

Package Issue Date 11.30.22

Sheet Revision Date



ARTHOUSE DESIGN

2373 CENTRAL PARK BLVD. SUITE 204  
DENVER, CO 80238 | 303.892.9816  
ARTHOUSEDENVER.COM


©2022 ArtHouse Design  
All drawings and written material appearing herein constitute original and unpublished work of the designer and may not be duplicated, used or disclosed without written consent of designer.



PHASE II

CO STATE CAPITOL // SIGNAGE

- SIGN TYPE LEGEND
- F Window Vinyl
  - X.M Canopy Sign
  - D.1 Exterior Wayfinding Freestanding Sign
  - H.1 Interior Directory Freestanding Sign

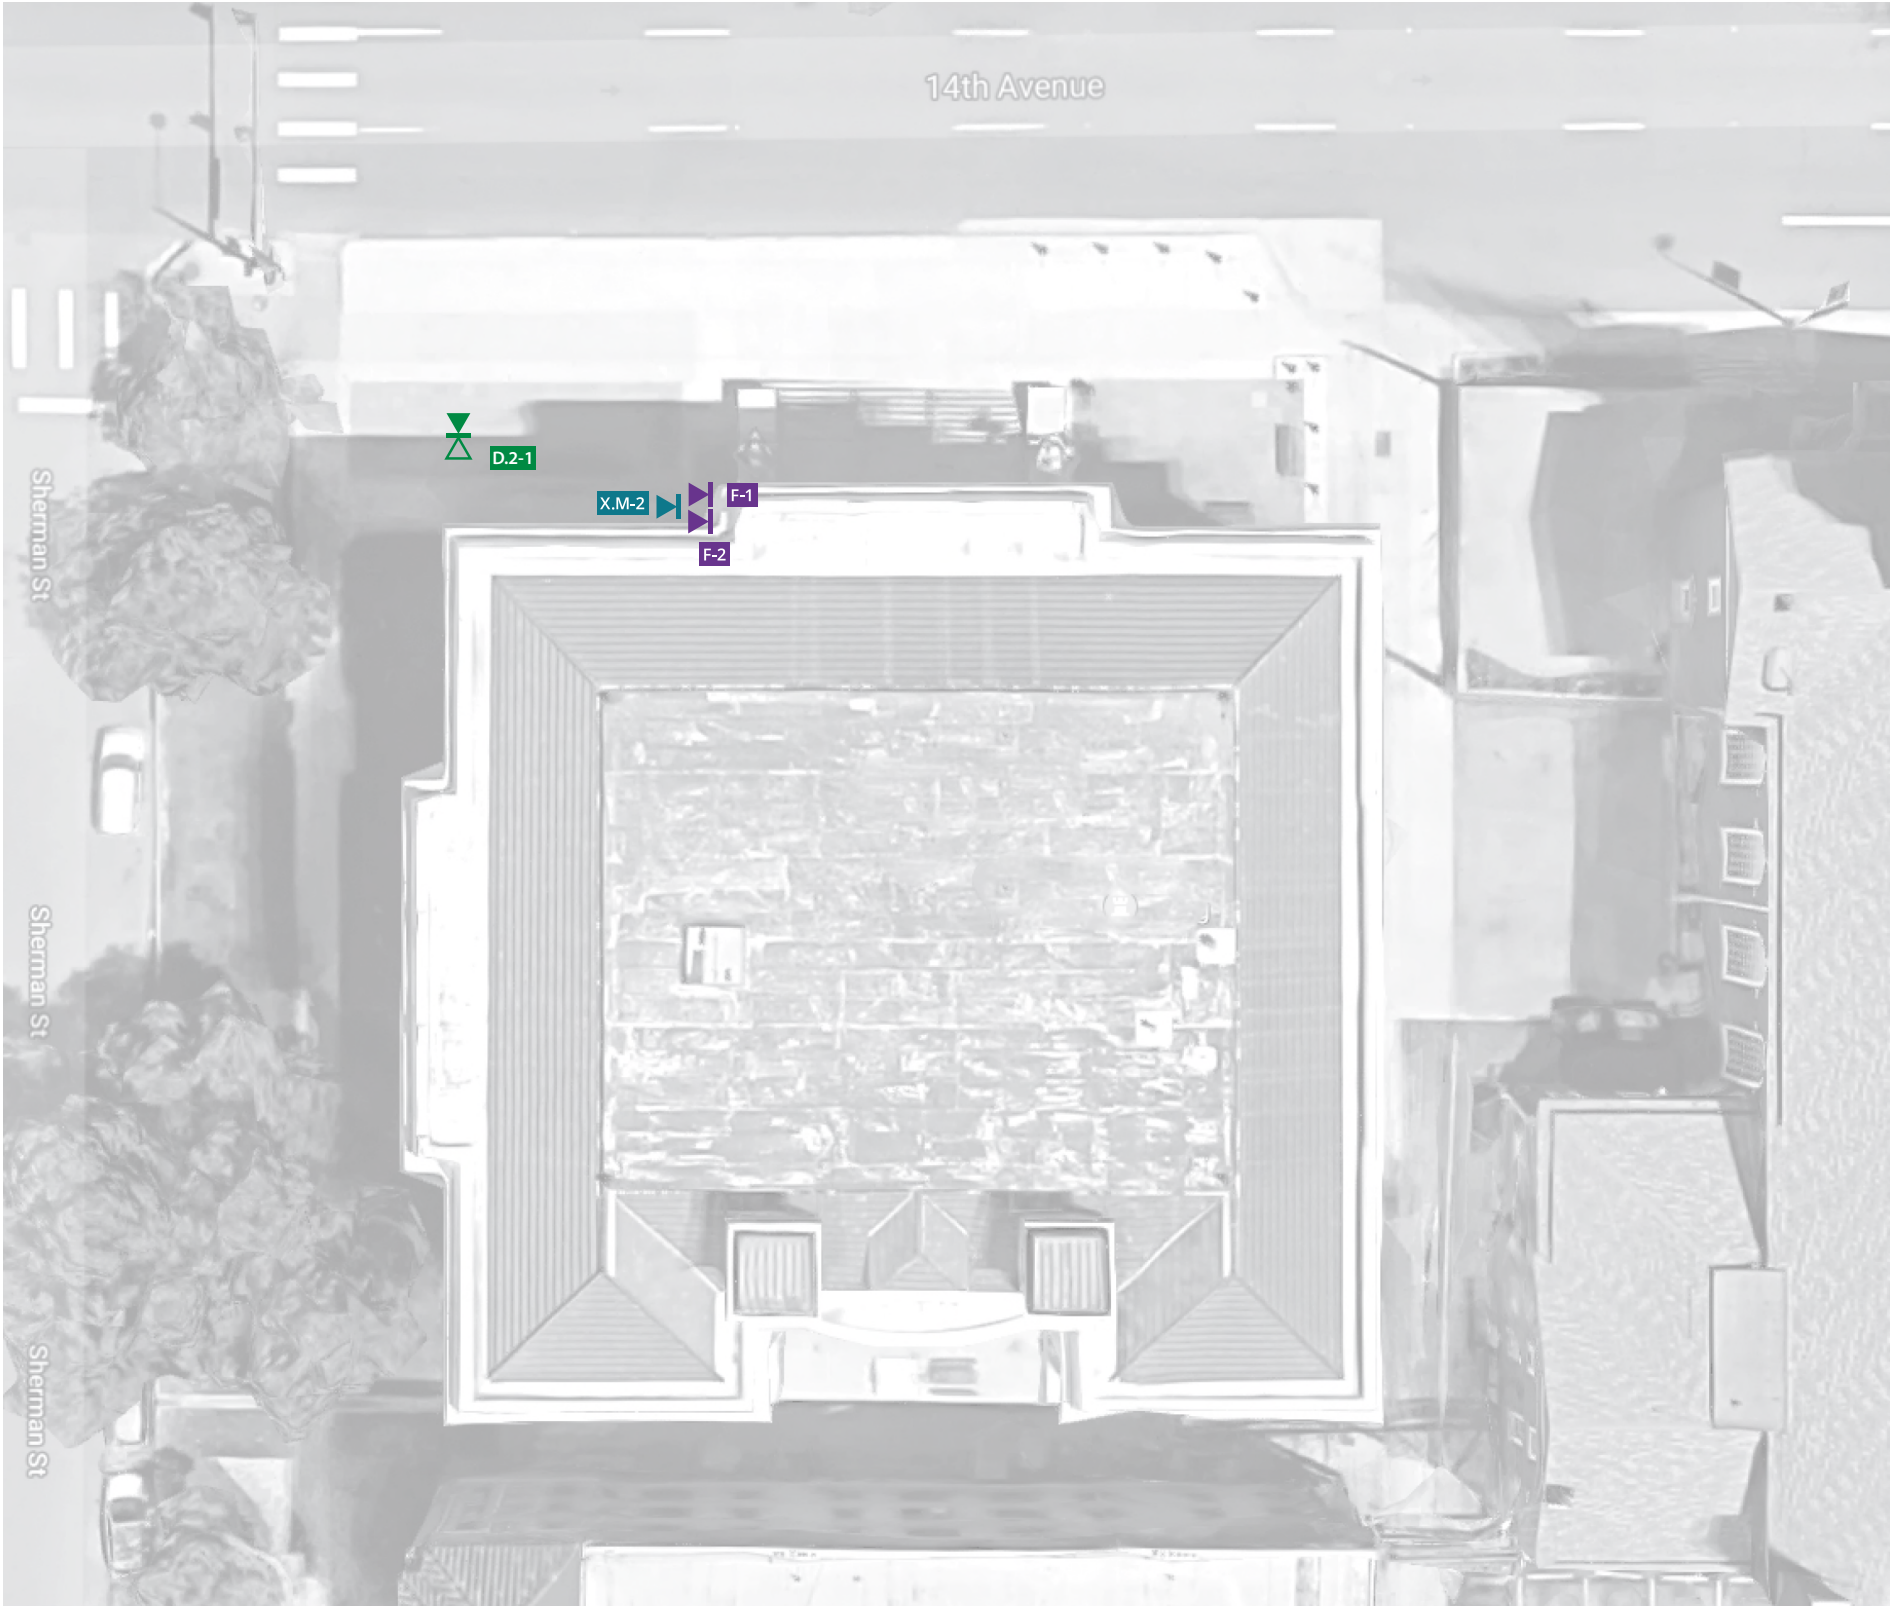

1 Legislative Services Building (LSB) - Site Plan

- Scale: NTS

SYMBOL KEY

Sign Type ID before dash. **A-1** Location number after dash.

- 2-SIDED SIGNS  
Filled triangle is side 1.
- 4-SIDED SIGNS  
Filled triangle is side 1.  
Side order goes clockwise.

All locations shown are approximate. The Fabricator is responsible for field verification and coordination of all final locations. The Fabricator shall notify the Owner and ArtHouse Design of any discrepancies between ArtHouse Design's drawings, location plans, or message schedule and field conditions prior to installation.

Note: Always reference SignAgent for most up to date Message Schedule and Location Plan.

Package Issue Date 11.30.22

Sheet Revision Date



ARTHOUSE DESIGN


2373 CENTRAL PARK BLVD. SUITE 204  
DENVER, CO 80238 | 303.892.9816  
ARTHOUSEDENVER.COM

©2022 ArtHouse Design  
All drawings and written material appearing herein constitute original and unpublished work of the designer and may not be duplicated, used or disclosed without written consent of designer.

PHASE II

CO STATE CAPITOL // SIGNAGE

- SIGN TYPE LEGEND
- F Window Vinyl
  - X.M Canopy Sign
  - D.1 Exterior Wayfinding Freestanding Sign
  - H.1 Interior Directory Freestanding Sign

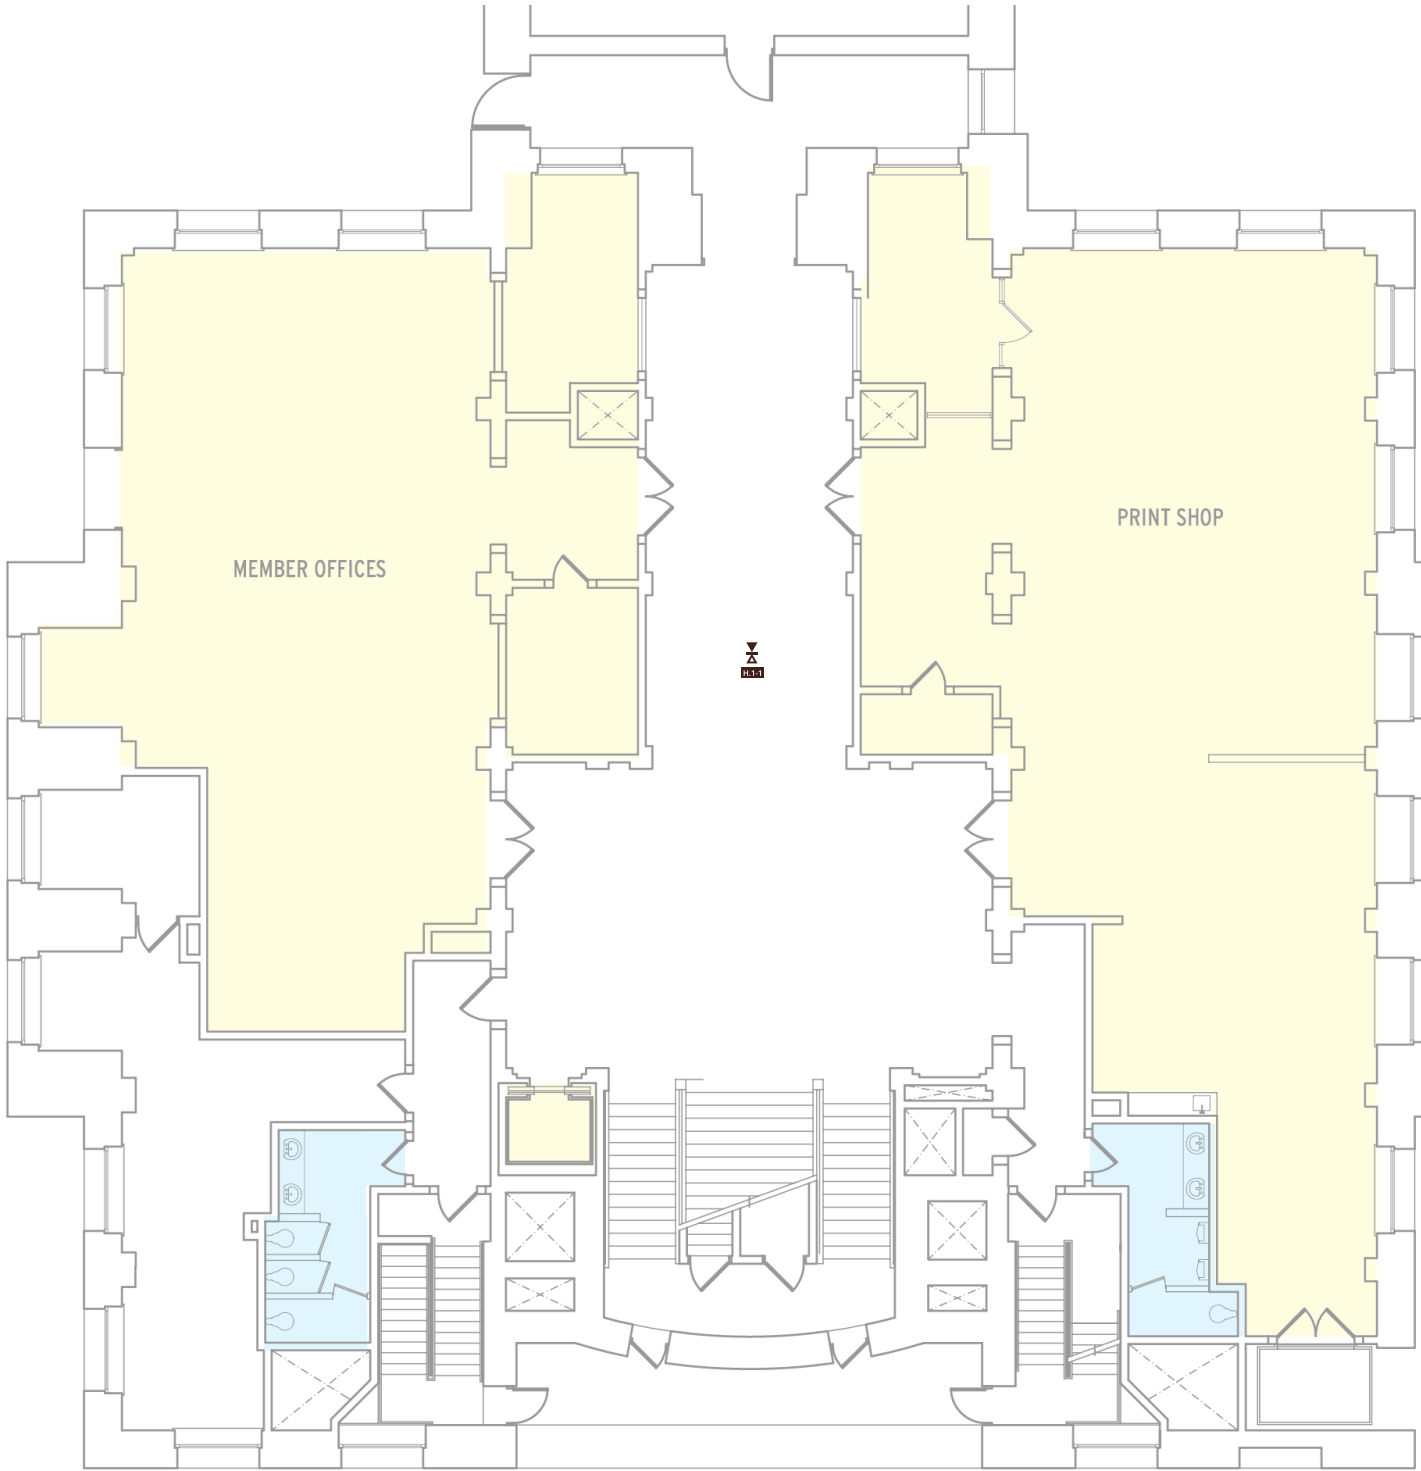

1 Legislative Services Building (LSB) - Lower Level  
- Scale: NTS

SYMBOL KEY

Sign Type ID before dash. → **A-1** ← Location number after dash.

- 2-SIDED SIGNS  
Filled triangle is side 1.
- 4-SIDED SIGNS  
Filled triangle is side 1.  
Side order goes clockwise.

All locations shown are approximate. The Fabricator is responsible for field verification and coordination of all final locations. The Fabricator shall notify the Owner and ArtHouse Design of any discrepancies between ArtHouse Design's drawings, location plans, or message schedule and field conditions prior to installation.

Note: Always reference SignAgent for most up to date Message Schedule and Location Plan.

Package Issue Date 11.30.22 Sheet Revision Date

 **ARTHOUSE DESIGN**  
2373 CENTRAL PARK BLVD. SUITE 204  
DENVER, CO 80238 | 303.892.9816  
ARTHOUSEDENVER.COM

©2022 ArtHouse Design  
All drawings and written material appearing herein constitute original and unpublished work of the designer and may not be duplicated, used or disclosed without written consent of designer.