



COLORADO
State Capitol

CBAC
Capitol Café
Final Plan Review

28 February 2025


1

PROJECT GOALS

1. Accessibility
2. Increased Lighting & Power
3. Enhanced Furniture Options
4. Enhanced Food Service

2_a

FLOOR PLAN

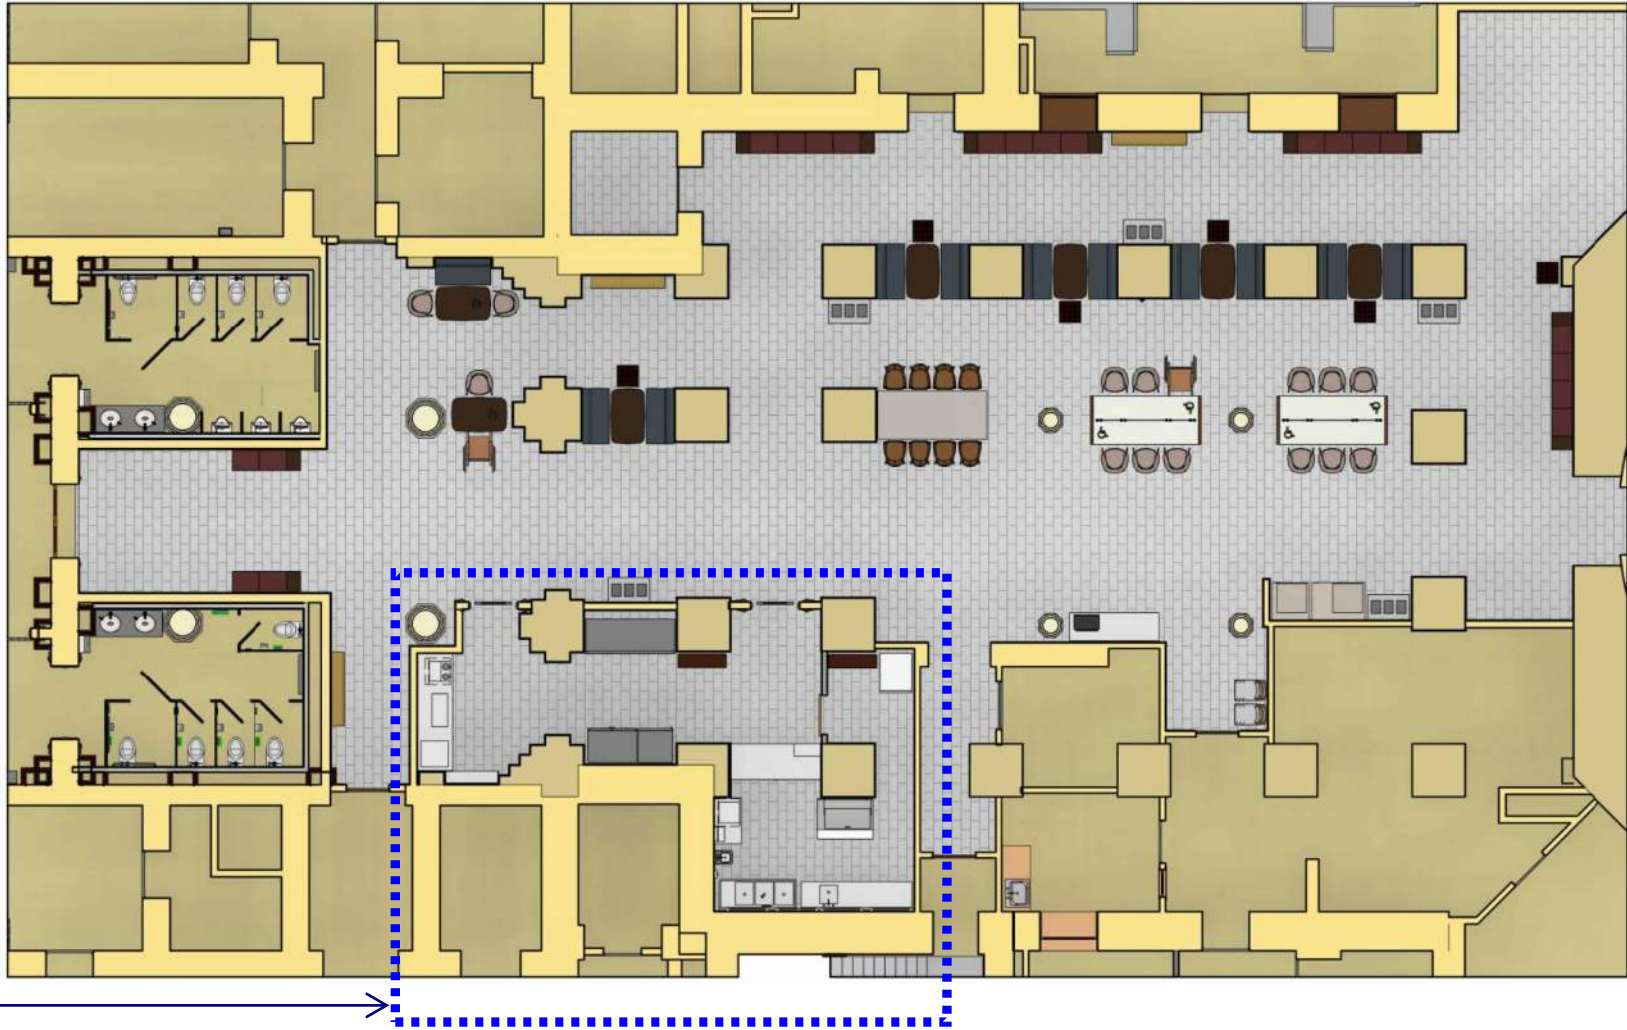


ENLARGED PLAN →



Not to Scale

2_b

ENLARGED PLAN

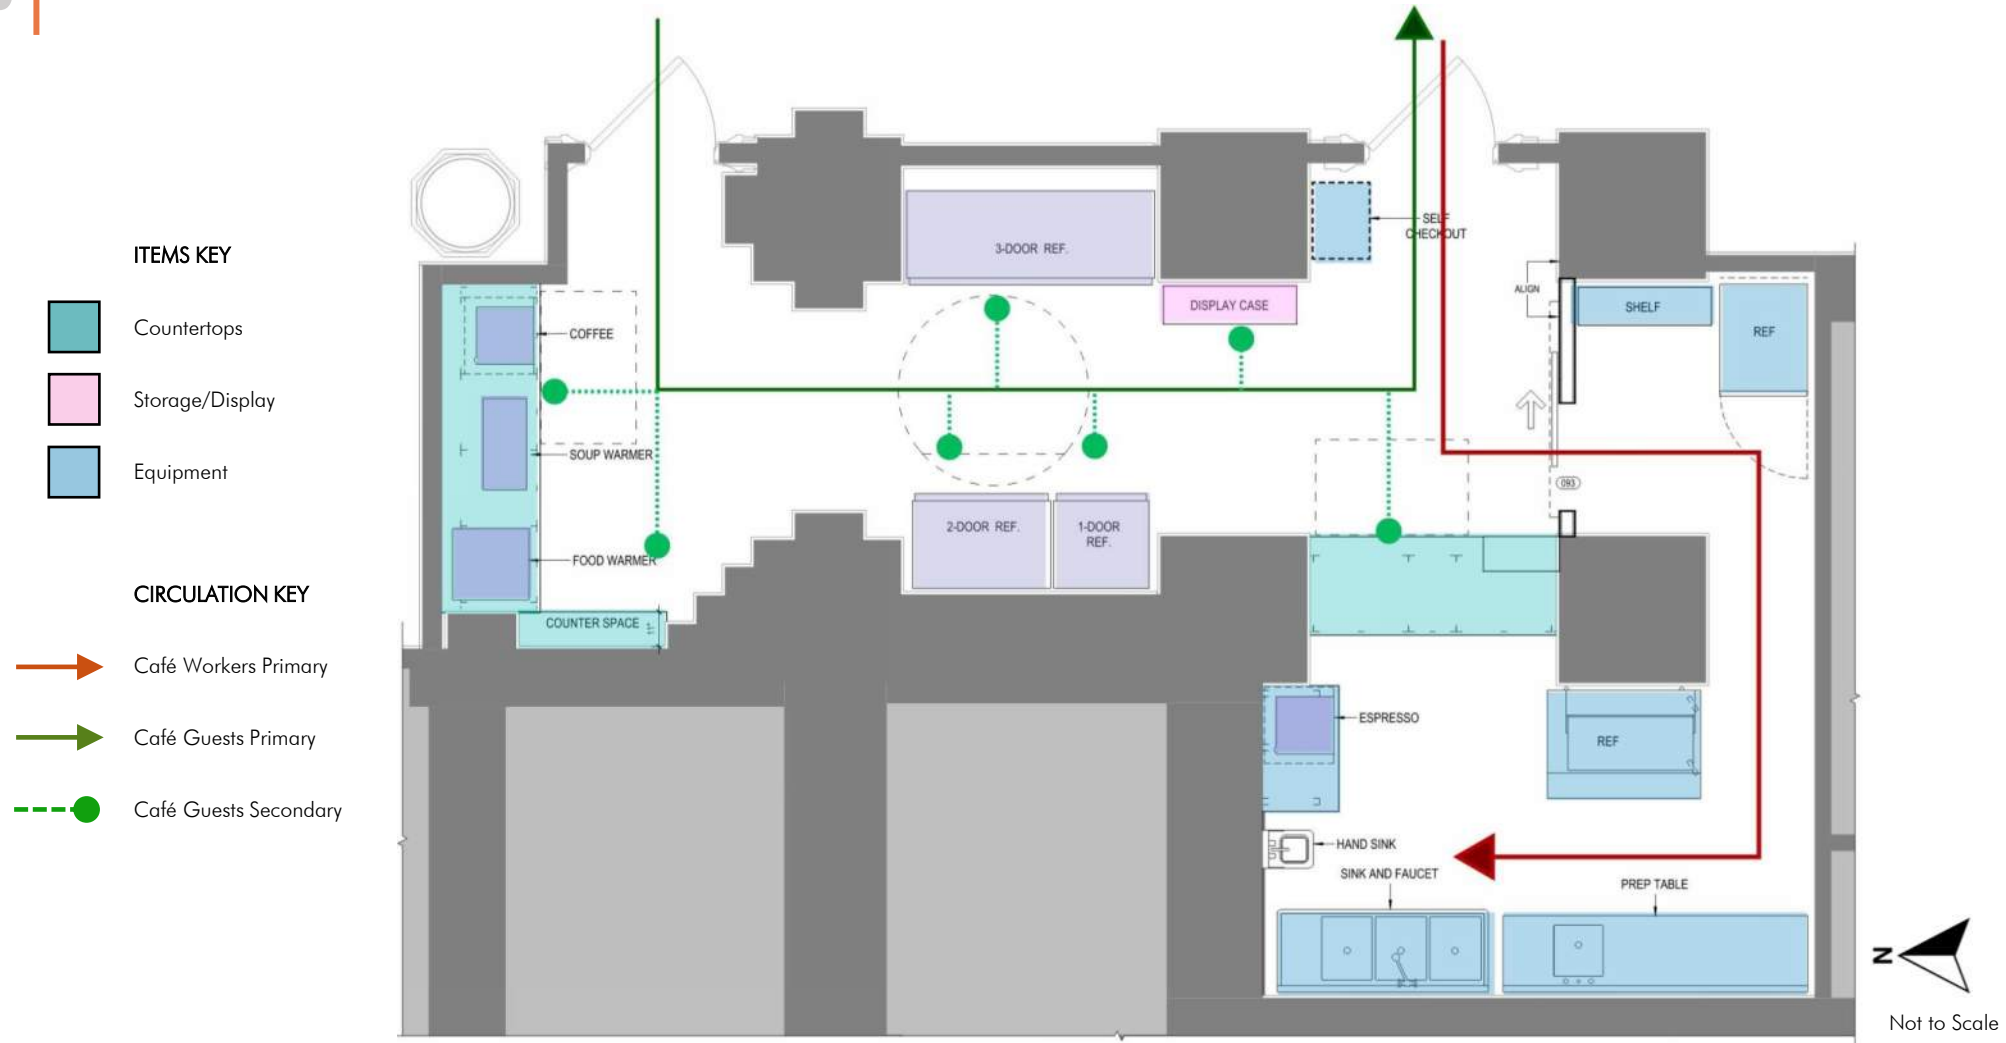

3

RENDERINGS



VIEW FROM CAFE
LOOKING PLAN
NORTH

3

RENDERINGS



VIEW FROM CAFE
LOOKING PLAN
NORTH EAST
- STANDING HEIGHT COMMUNITY
TABLE
- LIBRARY TABLES W/INTEGRATED
LIGHTING

3

RENDERINGS



VIEW FROM CAFE
LOOKING PLAN
WEST
- LIBRARY TABLES W/INTEGRATED
LIGHTING

4

FINISH PALLETE



10 | COMMENT