

Inspection Photos  
Location Name: Vetting /15-H  
Location ID: 322888

Bella Romero



**Photo 5.** Photo taken from the northeast location, facing South. See comments under Photo 1.



**Photo 6.** Photo taken from the eastern location, facing North. Appears topsoil has been stored along the eastern perimeter of the location. However, it does not appear the Operator has salvaged topsoil per Rule 1002.b.(1).

# Hot, Warm, and Cold Zones

## Standard Isolation Distances



### Hot Zone


- Operational Personnel
- Full PPE
- Control Measures

### Warm Zone (up wind)

- Command Staff
- Support Personnel
- Limited or no PPE

### Cold Zone

- no restrictions

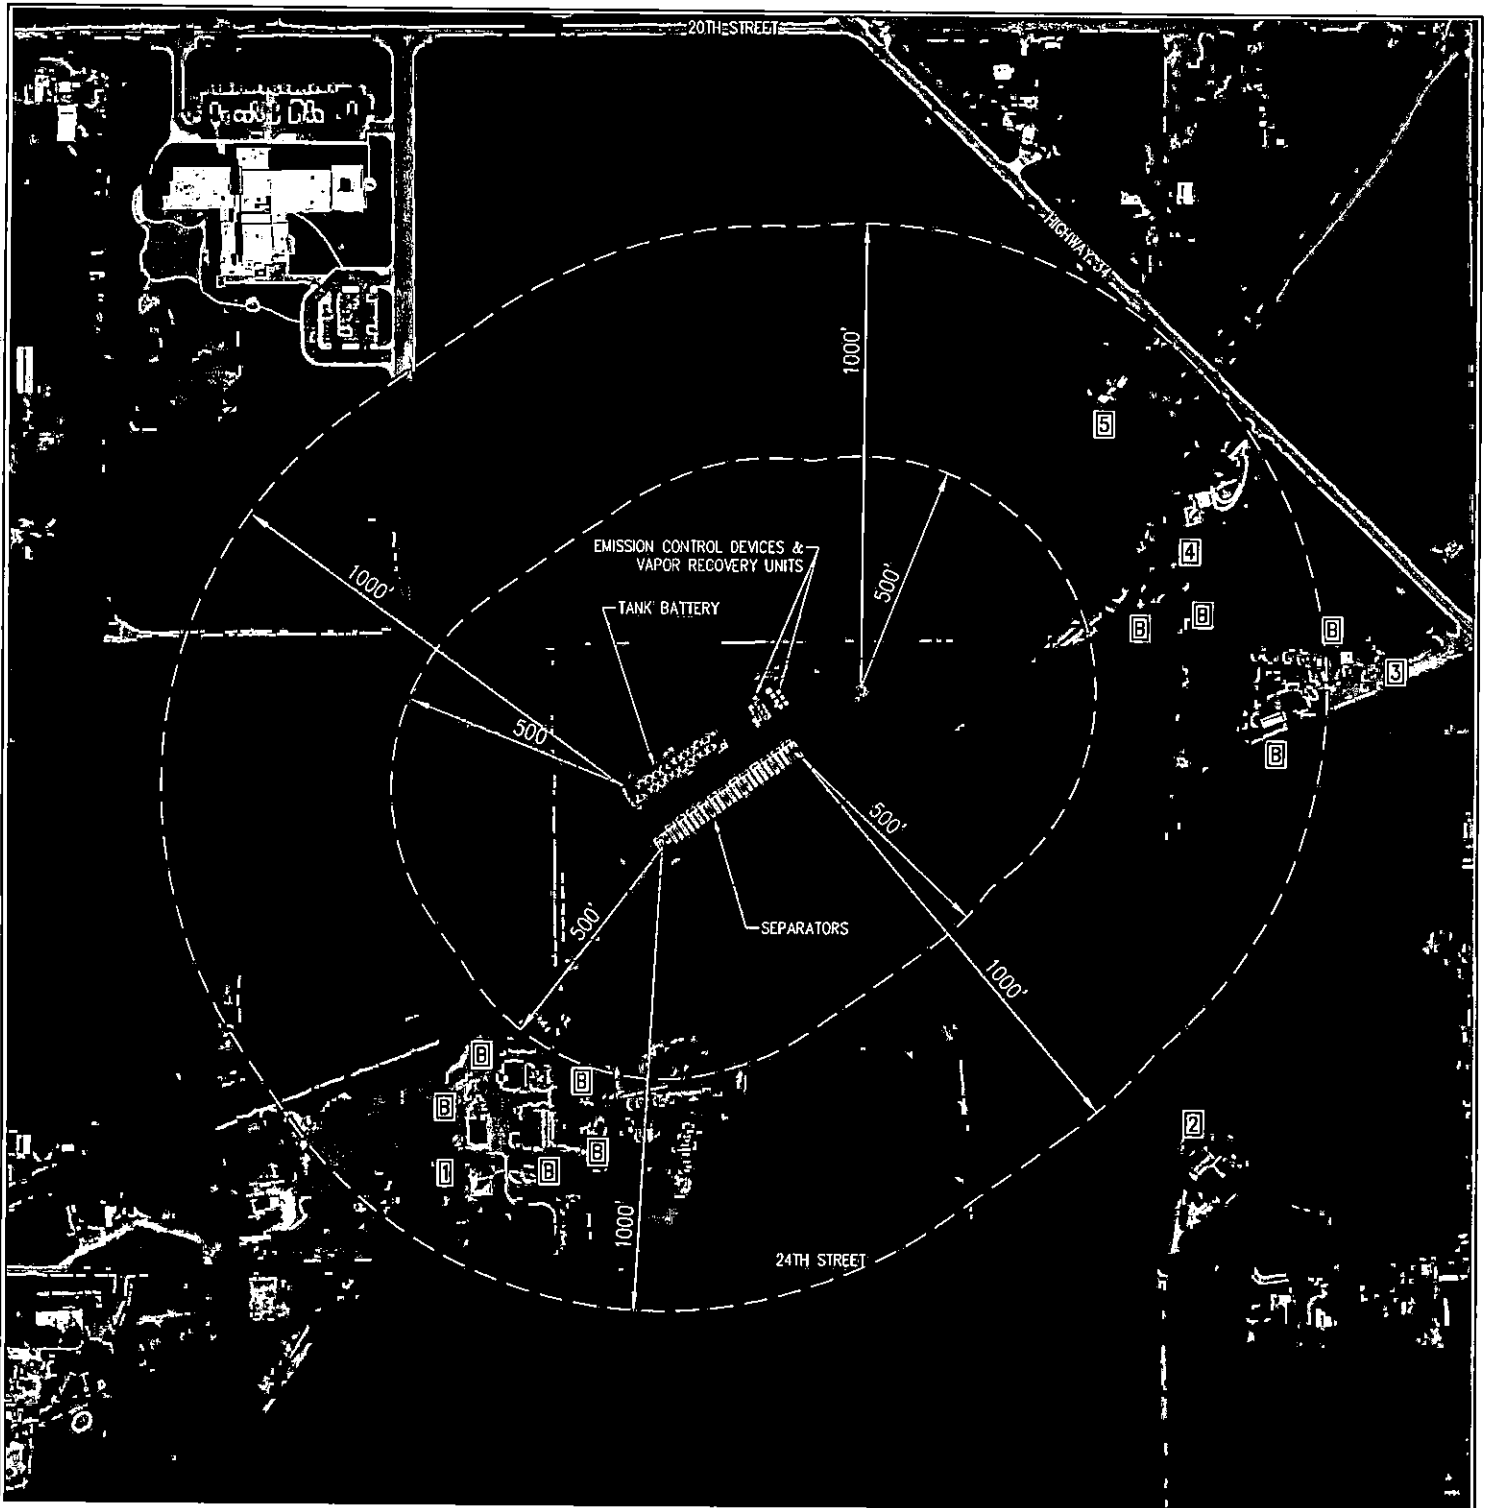

**LEGEND**


- B** BUILDING
- 1** BUILDING UNIT (OWNERSHIP)

**EXCEPTION ZONE SETBACK**

NO BUILDING UNITS WITHIN 500'

**BUFFER ZONE SETBACK**

1. SWANSON, JOHN O (LIVING TRUST) & KATHRYN D (LIVING TRUST)
2. SCHEOPNER, DAVID & TERESSA
3. BENICH, ROBERT & TANYA
4. EPELSON, RICHARD W
5. KERNS, DANIELLE & TIMOTHY

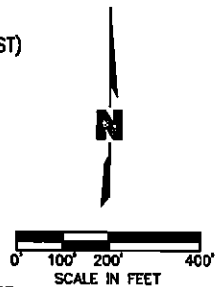

PROJECT: VETTING 15-H  
 DRAWN BY: EKM  
 CHECKED BY: —  
 DATE: 2016-08-08  
 FILE NAME: 151982\_NM Facility.dwg  
 SCALE: 1" = 400'

**VETTING FACILITY  
 NOTIFICATION MAP**



EXTRACTION OIL & GAS, LLC  
 370 17TH STREET, SUITE 5300  
 DENVER, COLORADO 80202  
 PHONE: (720) 557-8300